




SECTION A-A

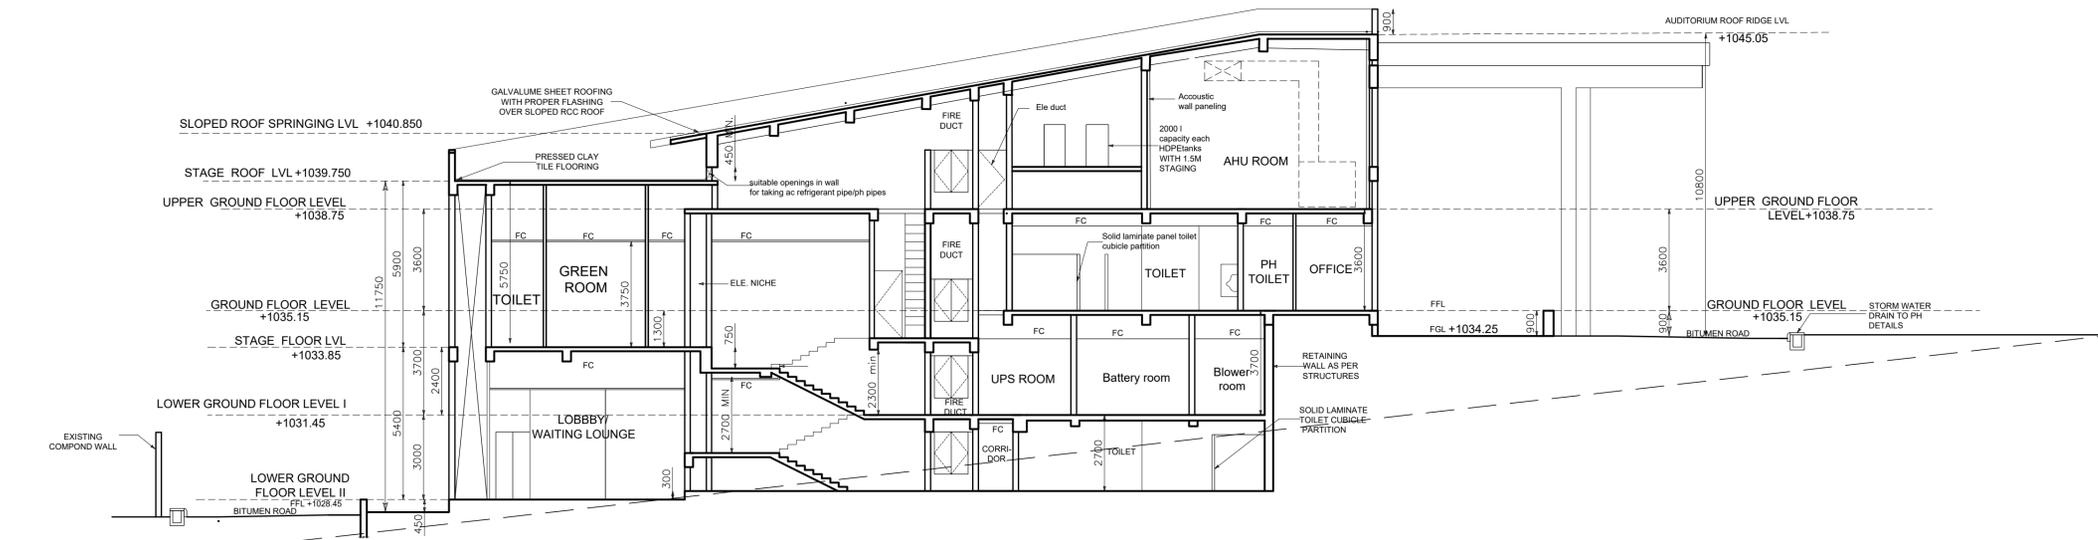

SECTION C-C

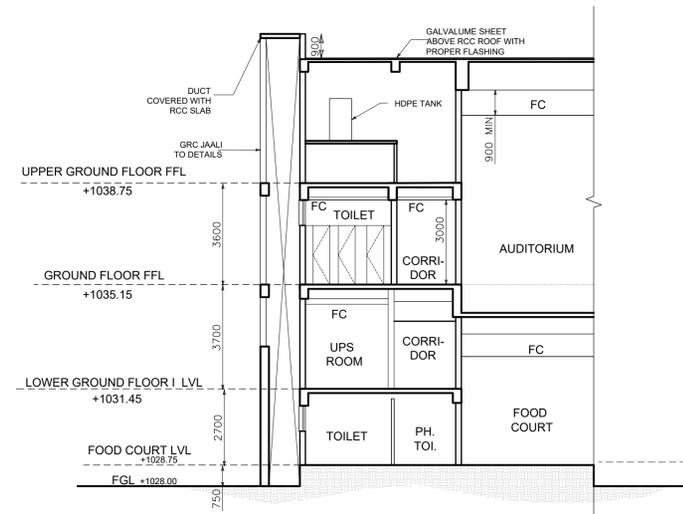

SECTION B-B

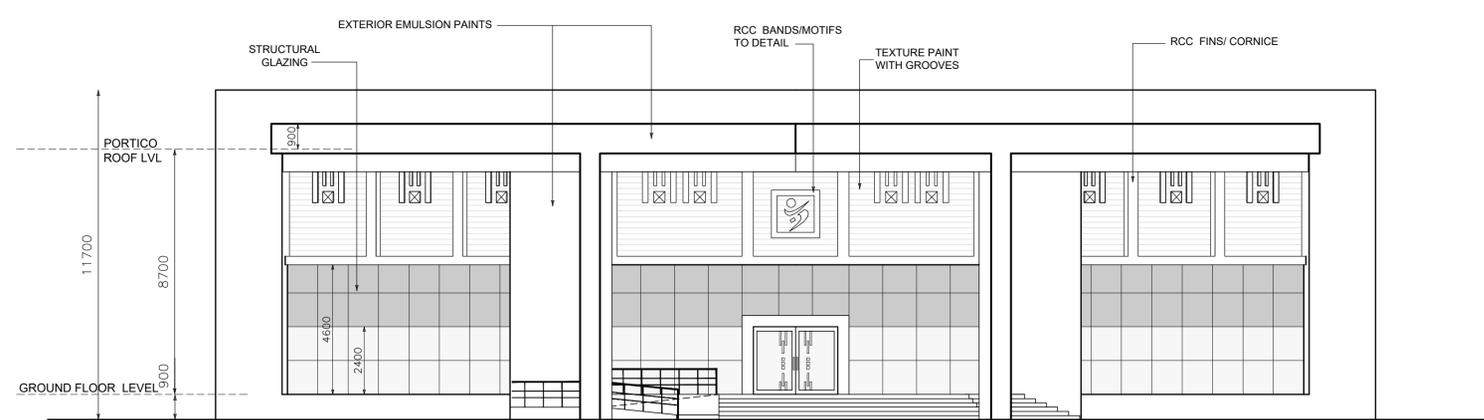

SOUTH EAST ELEVATION

REVISIONS				
S.N.	DATE	DESCRIPTION	HA	DIR

**CEPO** इसरो इसरा

DEPARTMENT OF SPACE, GOVERNMENT OF INDIA

SCALE:- 1:125      DATE : 25.02.2022

APPROVED BY	RECOMMENDED BY	DRG. NO.
H.S. RAVI KUMAR DIRECTOR CEPO	B. ANANTHAKRISHNAN HEAD ARCHITECTURE	CEPO/ARC/7133/ NESAC/ AUD/WD08

DESIGN TEAM

BIPUL DAS ARCHITECT	R. GOWTHAM ARCHITECT	ARCHITECTURE SECTION
------------------------	-------------------------	----------------------

SECTION & ELEVATION

PROPOSED AUDITORIUM AT NESAC, UMAIM, MEGHALAYA